
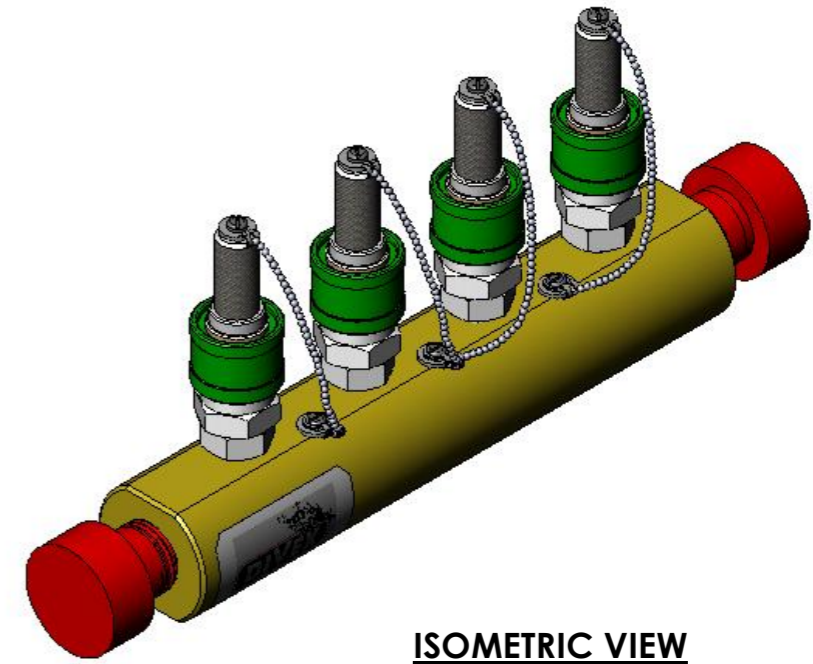


ITEM NO.	PART No.	DESCRIPTION	QTY.
1	DC0345300	MANIFOLD, INLET, 4-MAN BIBS, DDC	1
2	FM408	SOCKET, QUICK CONNECT, 1/8"(M)NPT	4
3	MC037	CLIP, BALL CHAIN	8
4	FW035	WASHER, FORM A, M3, SS	7
5	FB244	SCREW, PAN DD, M3 x 0.5 x 8Lg, SS	7
6	MC038	BALL CHAIN	0.7M
7	KI10300	PLUG, PLASTIC, 1/2" SCREWED	2
8	E10288	PLUG, FOR QC SOCKET	4
9	T1066	LABEL, SELF ADHESIVE, 25mm x 50mm, WHITE	2

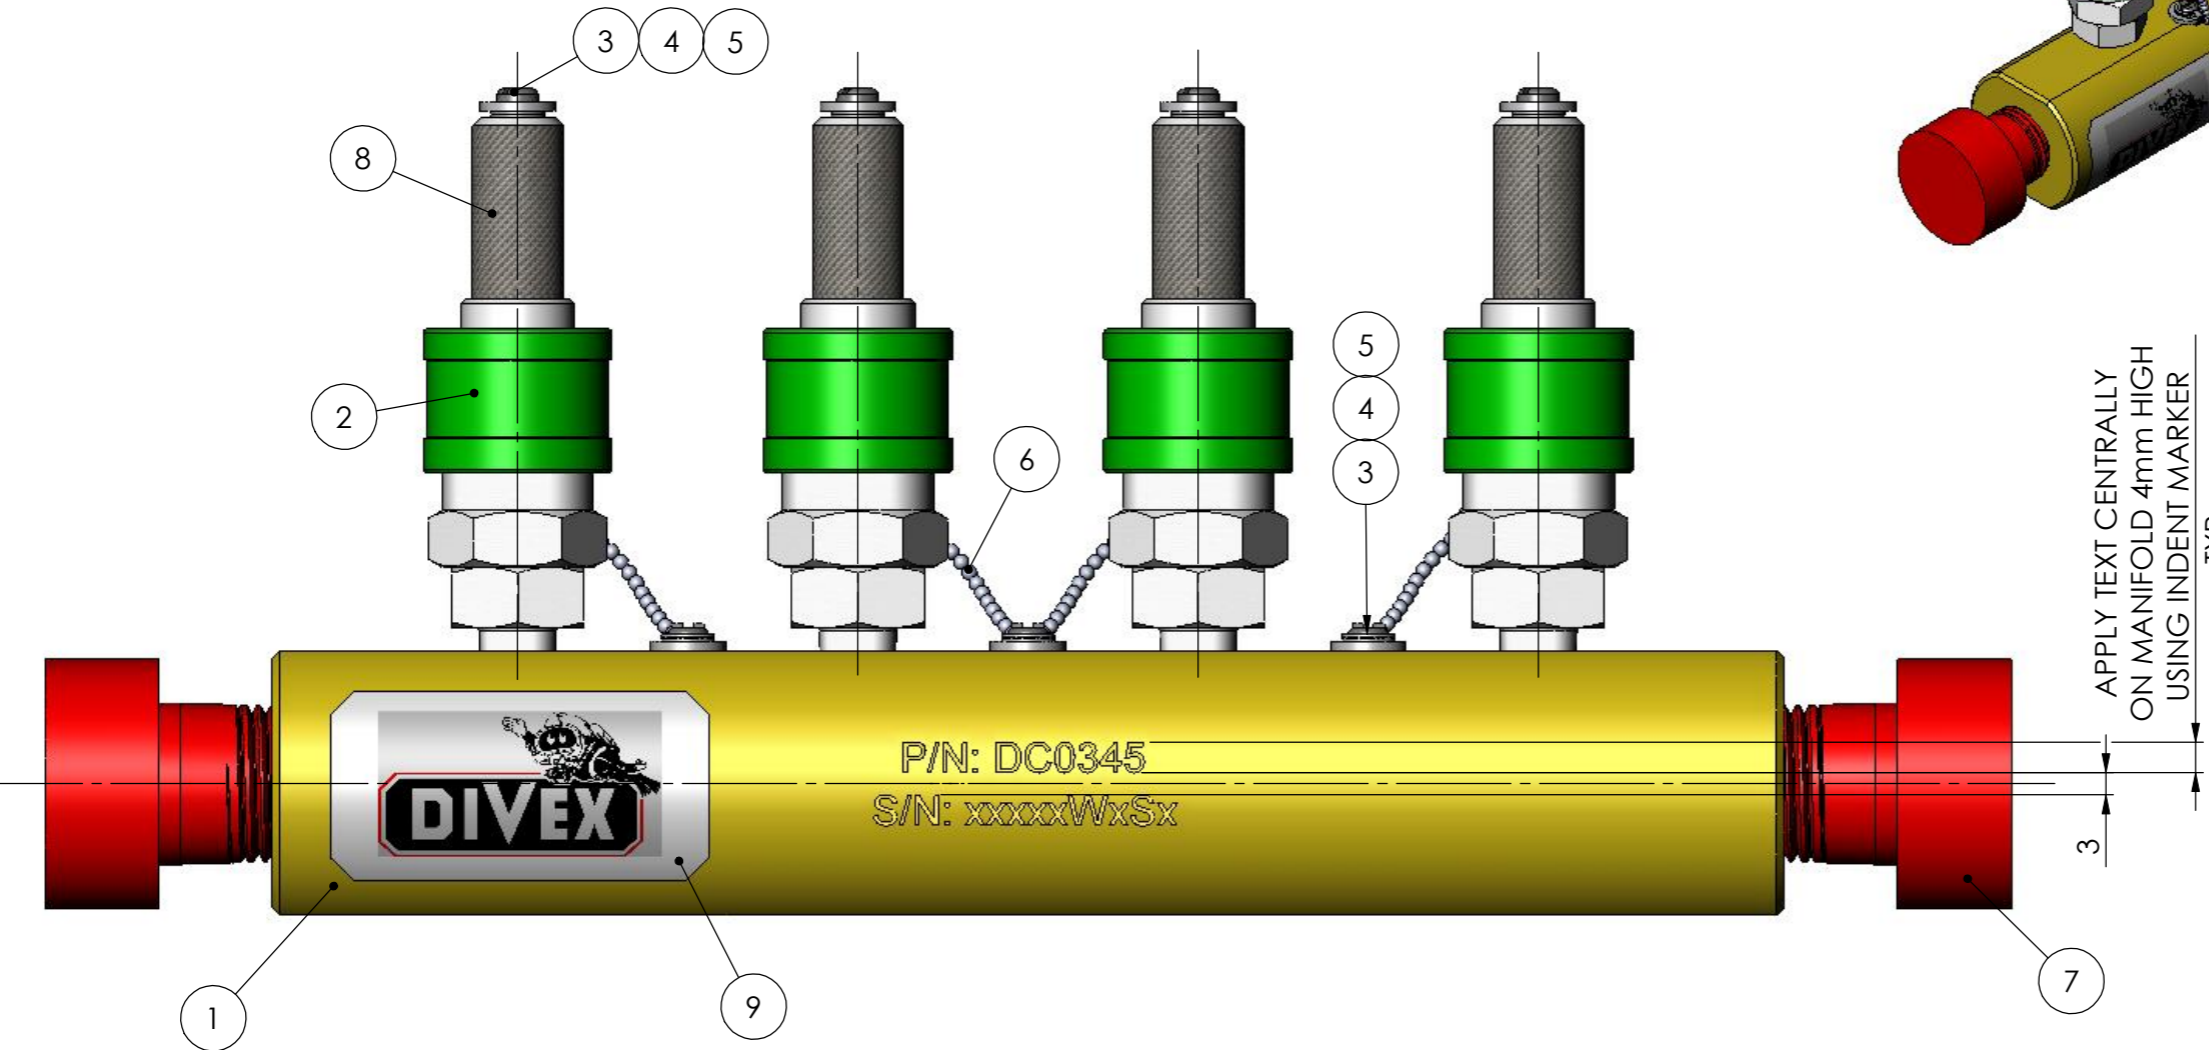

ISOMETRIC VIEW
(SCALE 1 : 2)

APPLY TEXT CENTRALLY
ON MANIFOLD 4mm HIGH
USING INDENT MARKER
TYP.

DIVEX OWNS THE COPYRIGHT OF THIS DOCUMENT AND ANY DESIGN RIGHT HEREIN. IT IS SUPPLIED IN CONFIDENCE AND MUST NOT BE USED FOR ANY PURPOSE OTHER THAN THAT FOR WHICH IT IS SUPPLIED AND MUST NOT BE REPRODUCED WITHOUT PERMISSION IN WRITING FROM THE OWNERS.

NOTES	
DESIGN PRESSURE: 16 BAR TEST PRESSURE: 24 BAR	

ALL DIMENSIONS SHOWN ARE IN MM (UOS) ALL DIMENSIONS BEFORE PLATING (UOS) REMOVE ALL SHARP EDGES AND BURRS	
DIMENSIONAL TOLERANCES	
MACHINING	FABRICATION
NO DECIMAL PLACES ±1.0	SIZE >0 <100 ±0.5
ONE DECIMAL PLACE ±0.2	SIZE >100 <500 ±1.5
TWO DECIMAL PLACE ±0.05	SIZE >500 ±3.0
ANGULAR TOLERANCE ±0.5°	ANGULAR TOLERANCE ±0.5°

MATERIAL	SEE PARTS LIST ABOVE
FINISH	N/A
 THIRD ANGLE PROJECTION	

REV	DESCRIPTION	ECN No.	BY	DATE	AUTH. BY
R06					
R05					
R04					
R03	DESIGN & TEST PRESSURE NOTE ADDED	13018	LJS	12/11/2009	RTW
R02	BIBS MANIFOLDS - CHANGE DETAIL OF HOLES FOR RETAINING CHAINS	10883	SJ	07/10/2009	RTW
R01	ENGRAVING DETAIL CHANGED	6637	MM	10/08/2006	RTW
R00	ISSUED FOR MANUFACTURE		PW	16/05/2006	RTW

TITLE	
MANIFOLD ASSEMBLY, INLET, 4-MAN BIBS, DDC	
DRAWING No.	REV
DC0345S1	R03
PART No.	PRODUCT / PROJECT No.
DC0345	4-MAN BIBS MANIFOLD
SIZE	SCALE
A3	1:1 (UOS)
SHEET 1 OF 1	

DIVEX LIMITED
ENTERPRISE DRIVE
WESTHILL
ABERDEEN
AB32 6TQ
UNITED KINGDOM

Tel : +44(0)1224 740145
Fax : +44(0)1224 740172
email : info@divexglobal.com
www.divexglobal.com

DO NOT SCALE DRAWING