



ITEM No.	PART No.	DESCRIPTION	QTY.
1	DC0346300	MANIFOLD, OUTLET, 4-MAN BIBS, DDC	1
2	E11415	SOCKET, Q/C, 3/8"(M)NPT	4
3	MC037	CLIP, BALL CHAIN	4
4	FW035	WASHER, FORM A, M3, SS	7
5	FB244	SCREW, PAN HD, M3 x 0.5 x 8LG, SS	7
6	MC038	BALL CHAIN	0.7M
7	K110300	PLUG, PLASTIC, 1/2" SCREWED	2
8	E10201	PLUG, EXHAUST SOCKET, BIBS MASK	4
9	T1066	LABEL, SELF ADHESIVE, 25mm x 50mm, WHITE	2

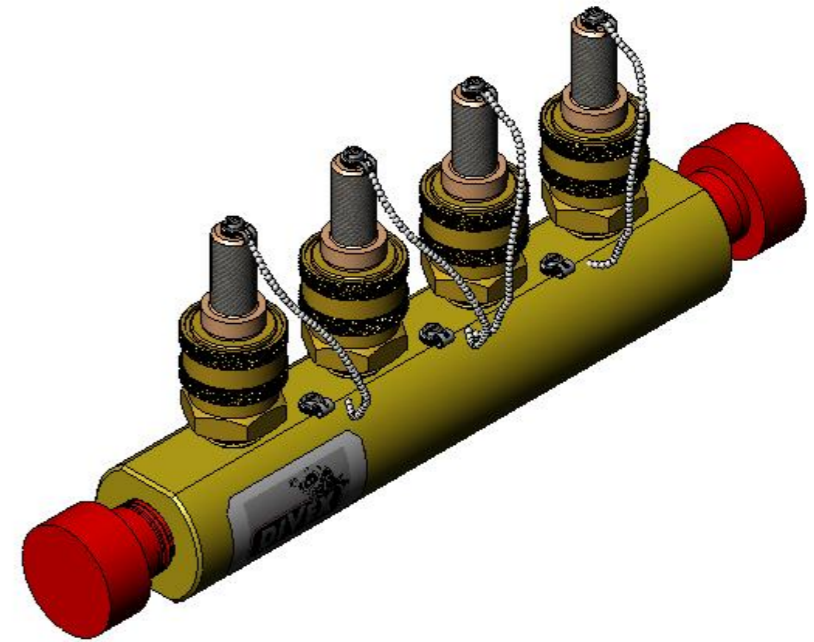

ISOMETRIC VIEW
(SCALE 1 : 2)

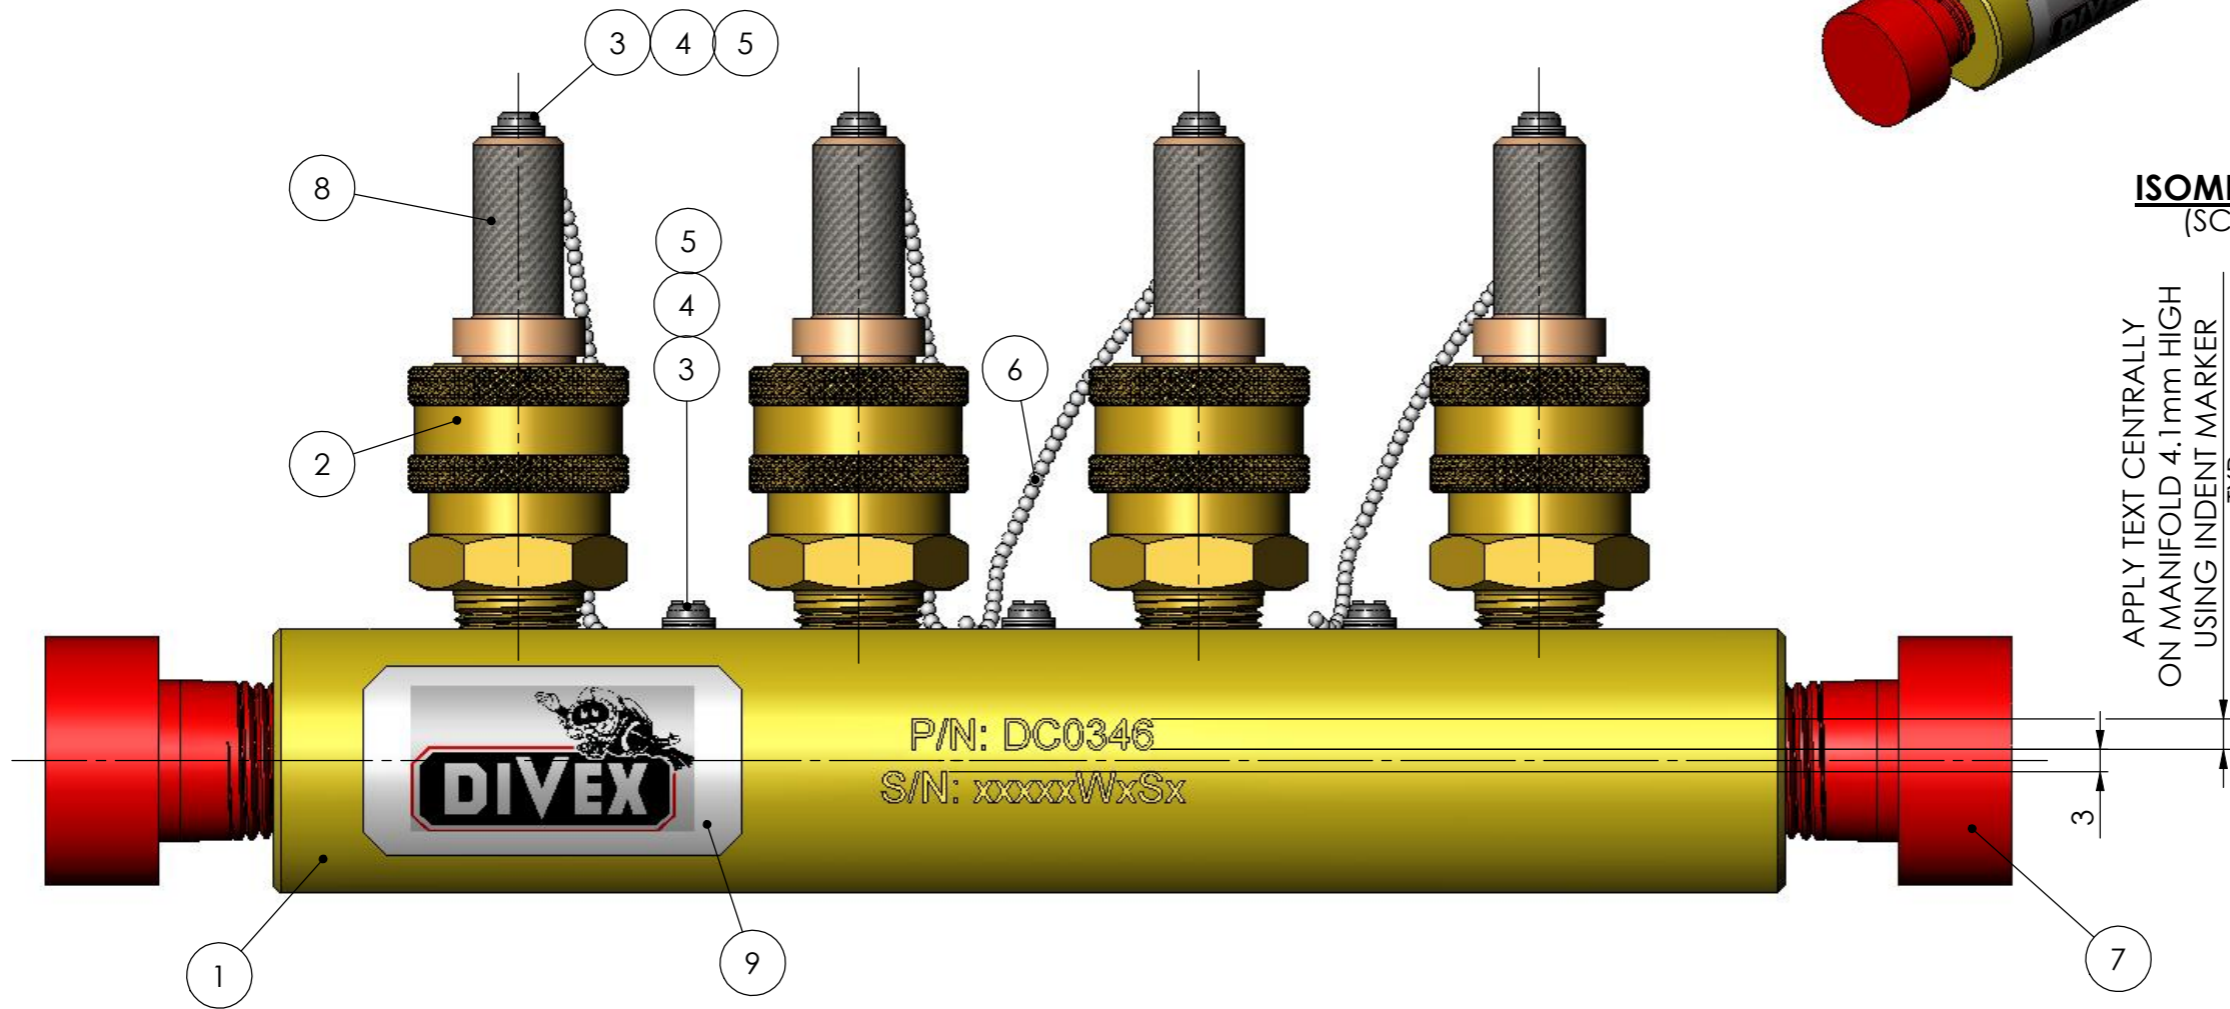

DIVEX OWNS THE COPYRIGHT OF THIS DOCUMENT AND ANY DESIGN RIGHT HEREIN. IT IS SUPPLIED IN CONFIDENCE AND MUST NOT BE USED FOR ANY PURPOSE OTHER THAN THAT FOR WHICH IT IS SUPPLIED AND MUST NOT BE REPRODUCED WITHOUT PERMISSION IN WRITING FROM THE OWNERS.

NOTES
DESIGN PRESSURE: 16 BAR
TEST PRESSURE: 24 BAR

ALL DIMENSIONS SHOWN ARE IN MM (UOS)
ALL DIMENSIONS BEFORE PLATING (UOS)
REMOVE ALL SHARP EDGES AND BURRS

DIMENSIONAL TOLERANCES	
MACHINING	FABRICATION
NO DECIMAL PLACES ±1.0	SIZE >0 <100 ±0.5
ONE DECIMAL PLACE ±0.2	SIZE >100 <500 ±1.5
TWO DECIMAL PLACE ±0.05	SIZE >500 ±3.0
ANGULAR TOLERANCE ±0.5°	ANGULAR TOLERANCE ±0.5°

MATERIAL
SEE PARTS LIST ABOVE


FINISH
-

THIRD ANGLE PROJECTION

REV	DESCRIPTION	ECN No.	BY	DATE	AUTH. BY
R06					
R05					
R04					
R03	DESIGN & TEST PRESSURE NOTE ADDED	13018	LJS	12/11/09	RTW
R02	SCREW REMOVED, POSITION OF CHAIN ALTERED & LABEL ADDED	10883	SJ	22/10/2009	RTW
R01	ENGRAVING DETAIL CHANGED	6637	MM	10/08/2006	RTW
R00	ISSUED FOR MANUFACTURE		PW	16/05/2006	RTW

DO NOT SCALE DRAWING

TITLE	
MANIFOLD ASSEMBLY, OUTLET, 4-MAN BIBS, DDC	
DRAWING No. DC0346S1	REV R03
PART No. DC0346	PRODUCT / PROJECT No. 4-MAN BIBS MANIFOLD
SIZE A3	SCALE 1:1 (UOS)
SHEET 1 OF 1	

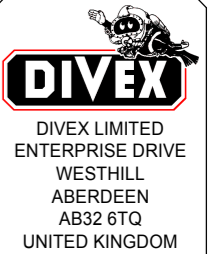

Tel : +44(0)1224 740145
Fax : +44(0)1224 740172
email : info@divexglobal.com
www.divexglobal.com